


Felixstowe Beds

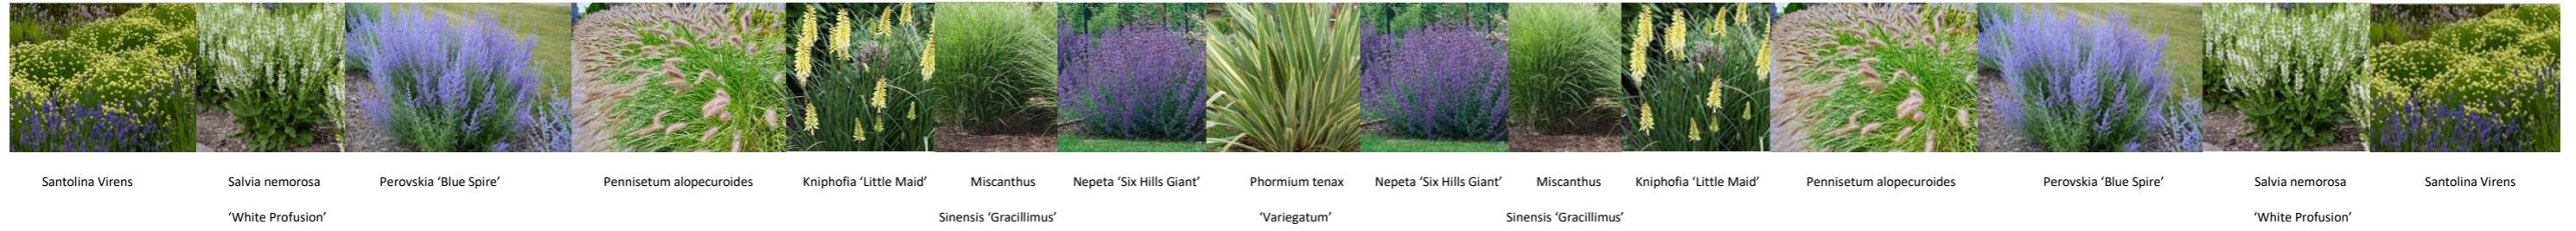

Beds A01, A02,E02/3 (Repeated x2 or x3)



Phormium tenax 'Variegatum'

Beds 1-9 previously reduced (simplify with single large phormium to provide consistency)



Bed C06 – Crescent Gardens Raised bed




Beds C01, 2 & 3 – Crescent Gardens

Plant Name	Size	Sqm	Number per Sqm	Quantity	Quotation	Total
Santolina Virens	C 2L	13	7	91	3.50	318.50
Salvia nemorosa 'White Profusion'	C 2L	13	7	91	3.50	318.50
Perovskia 'Blue Spire'	C 2L	13	7	91	3.50	318.50
Pennisetum alopecuroides	C 2L	12	7	84	3.50	294.00
Kniphofia 'Little Maid'	C 2L	13	7	91	3.50	318.50
Miscanthus Sinensis 'Gracillimus'	C3L	12	5	60	3.50	210.00
Nepeta 'Six Hills Giant'	C 2L	13	7	91	3.50	318.50
Phormium tenax 'Variegatum'	C35L	1	1	1	75.00	75.00
Lavandula intermedia 'alba'	C 2L	1	175	175	2.00	350.00
Phormium tenax 'Variegatum'	C 2L	2	1	2	75.00	150.00
Geranium Macrorrhizum 'Ingwersons Variety'	9cm	14	12	168	1.38	231.84
Carex oshimensis	C 2L	14	7	98	3.50	343.00
Euphorbia characias sub. Wulfenii	C 2L	14	7	98	3.50	343.00
Cornus controversa 'variegata'	C 2L	1	1	1	120.00	120.00
Heuchera 'Marmalade'	C 2L	7	9	63	3.50	220.50
Heuchera 'Lime Marmalade'	C 2L	7	9	63	3.50	220.50
Carex oshimensis 'Evergold'	C 2L	15	7	105	3.50	367.50
Kniphofia 'Mango Popsicle'	C 2L	14	7	98	3.50	343.00
Euphorbia characias sub. Wulfenii	C 2L	15	7	105	3.50	367.50
Spiraea japonica 'Goldflame'	C 2L	15	5	75	3.50	262.50
Eremurus 'Romance'	C 2L	14	9	126	3.50	441.00
Phormium Tenax 'Yellow Wave'	C 2L	3	1	3	75.00	225.00


Cost of Plants
Supplier Delivery
Total Cost

6,156.84
6,156.84

Plus VAT

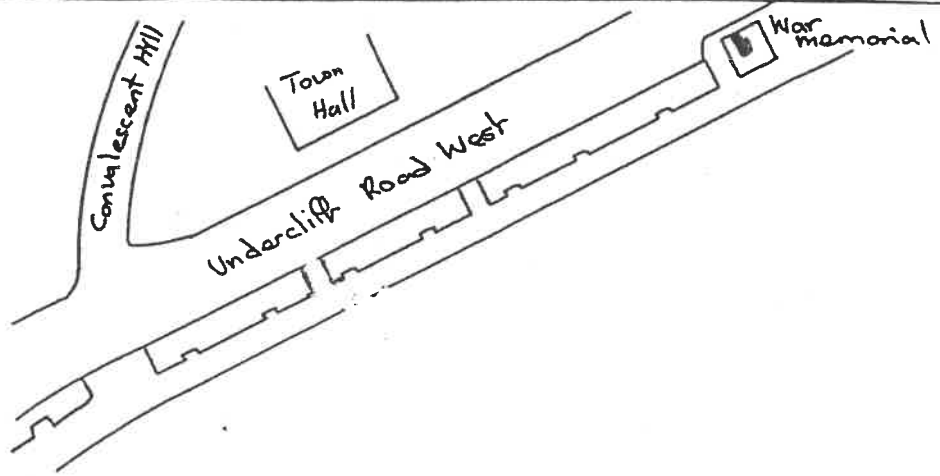


Bed 1

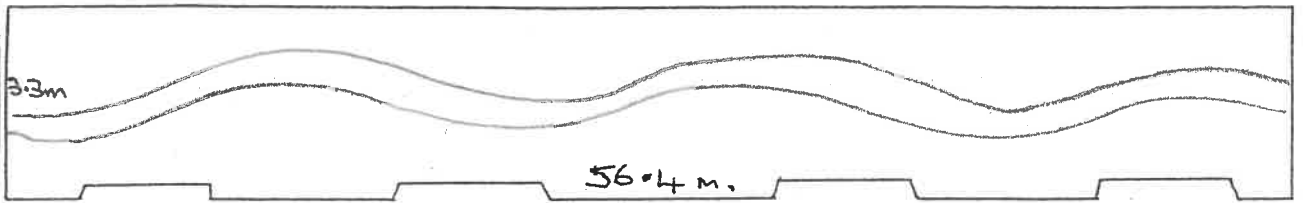

Promenade

Area 186 m²

Bed 2






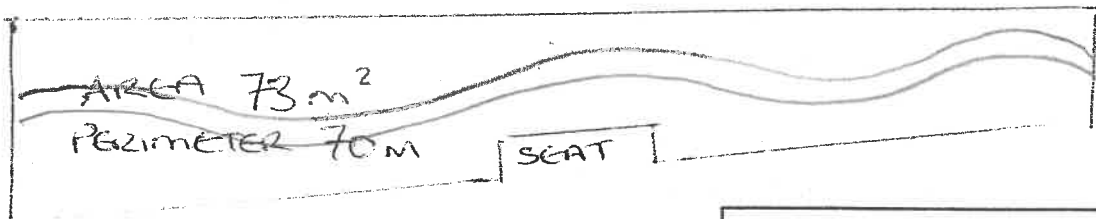


Suffolk Coastal District Council

Site: PROMENADE B605
1+2 FELIXSTOWE.

Scale:-
N.T.S.

Ref:-

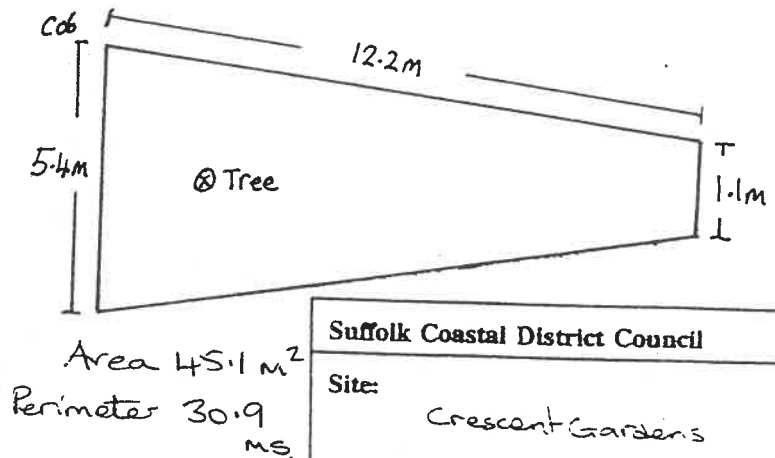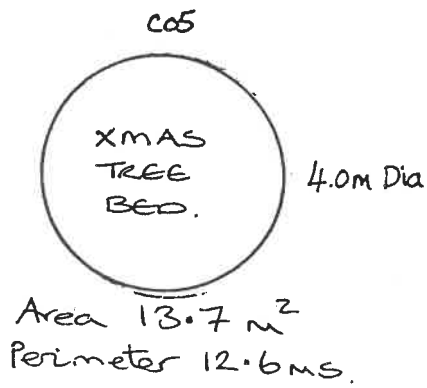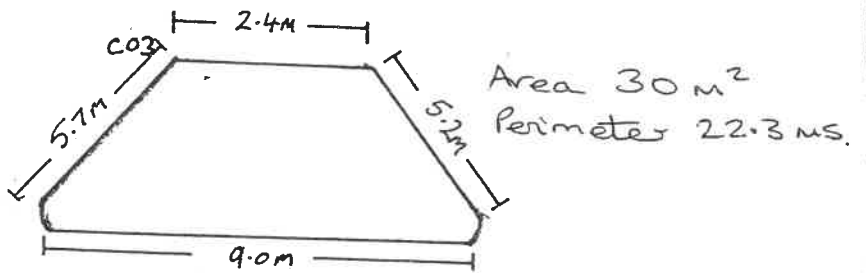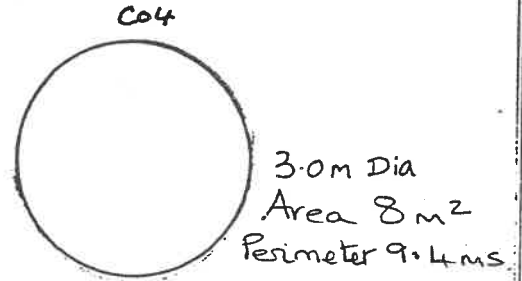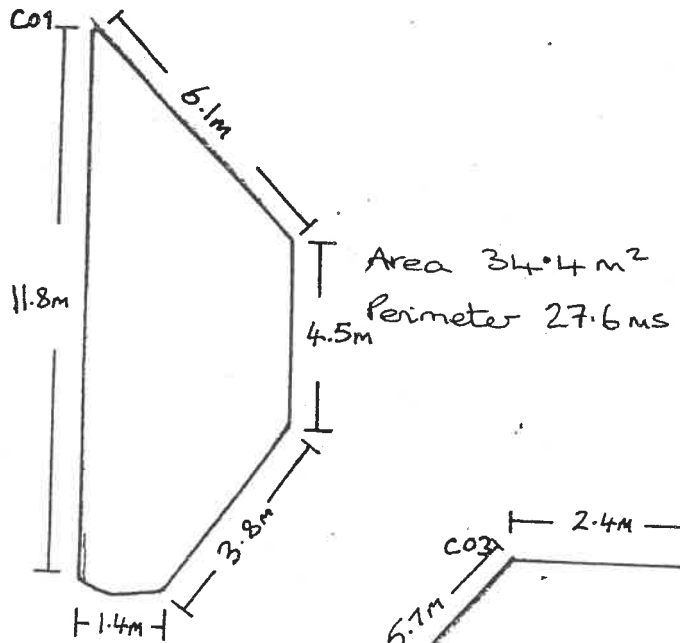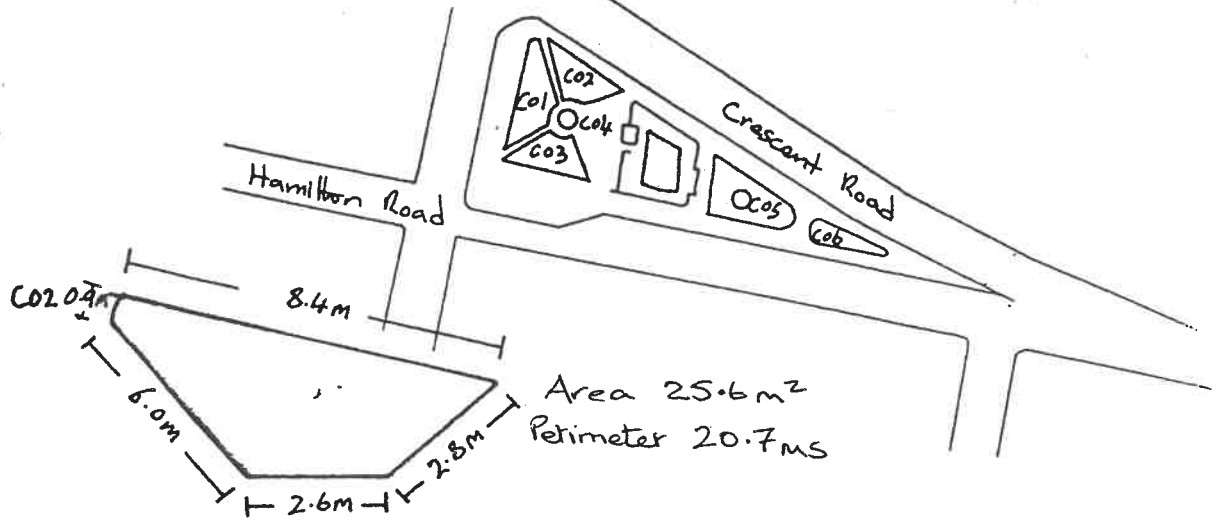





Suffolk Coastal District Council

Site:


Crescent Gardens
Felixstowe

Scale:-
N.T.S.


Ref:- FEL
CO1, CO2, CO3, CO4, CO5, CO6

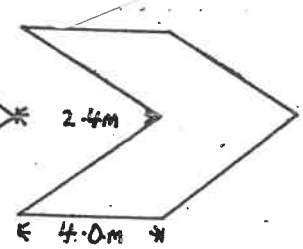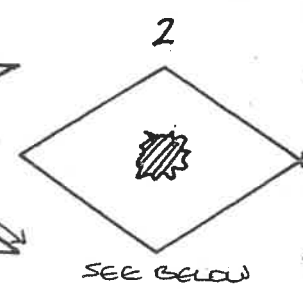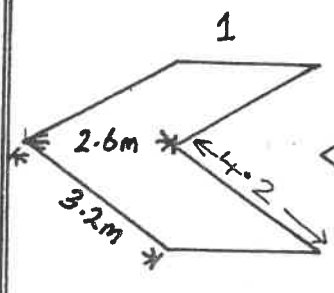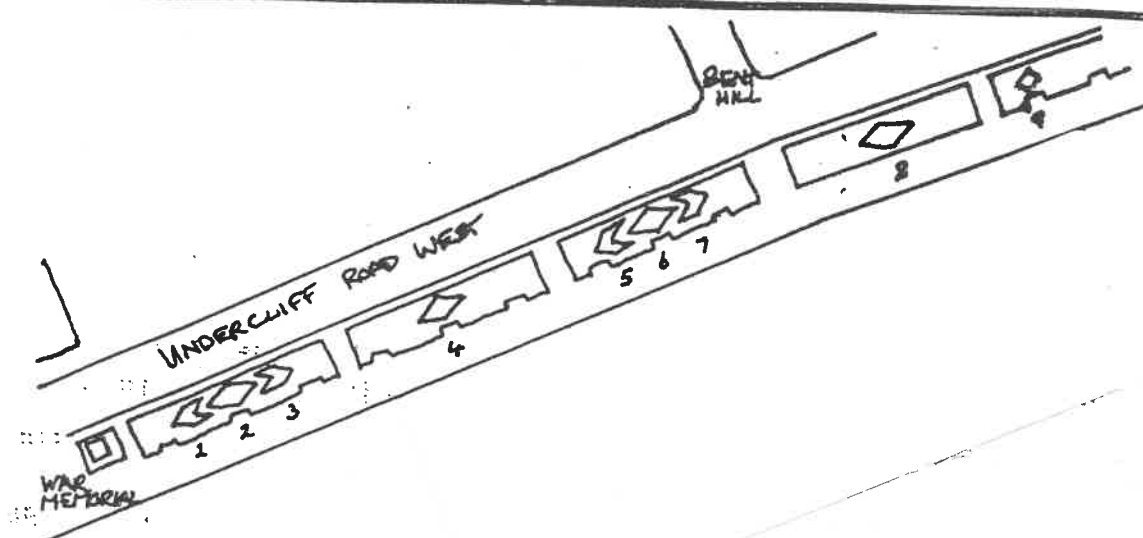

3.9m Each Chevron
 Area $12.3 m^2$
 Perimeter $22.8 m^2$

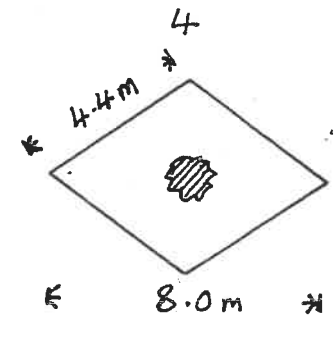

Area $14 m^2$
 Perimeter $17.6 m^2$

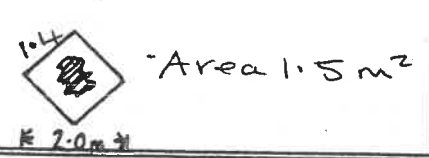

Suffolk Coastal District Council	
Site: Undercliff Gardens Felixstowe	
Scale: N.T.S.	Ref: 1 to 4